



FRONT ELEVATION

**Design Notes**

**Walls:**  
Concrete blockwork structural walls fair-faced internally with dark stained vertical tongued and grooved boarding external cladding

'Staffordshire Red' engineering brick plinth

Ventilation grills in black finished metal

**Roof:**

Slate Grey metal-profiled colour-coated insulated metal sheet roofing and trims


Ventilated safety-glazed rooflights

**Entrance Porch:**

Exposed natural oak truss and columns supported on metal shoes to entrance porch

Entrance doors in natural oak-stained finish in matching frames

Ramp and entrance platform in exposed concrete

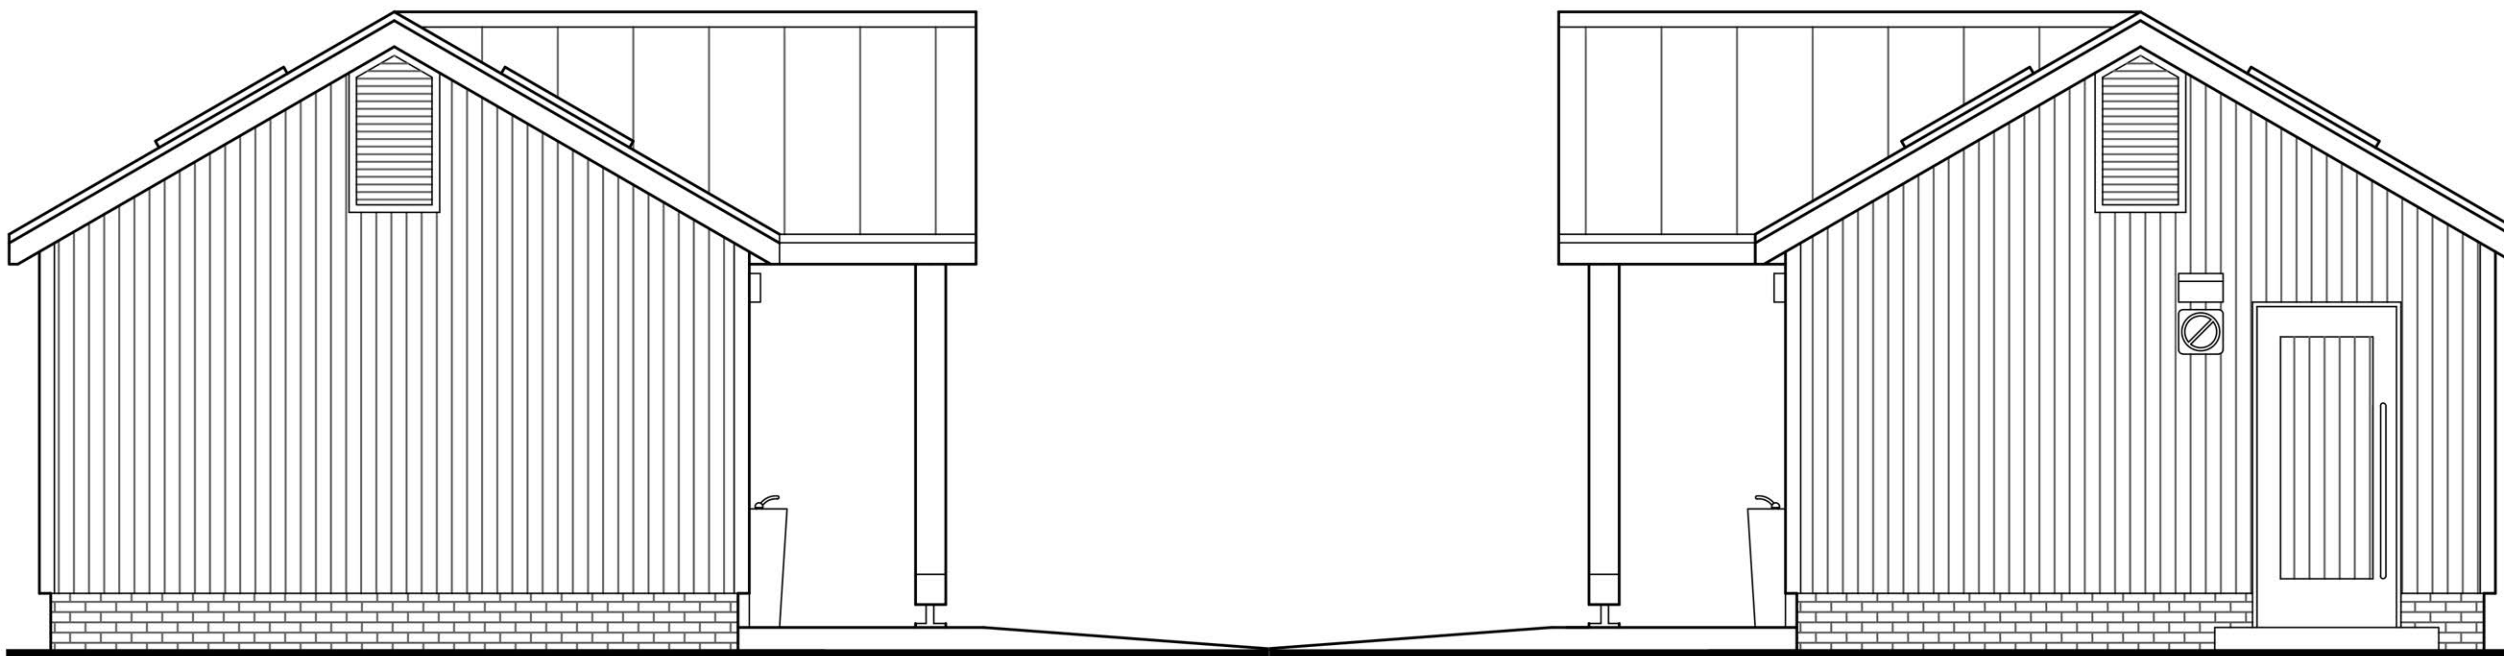

SIDE ELEVATION

SIDE ELEVATION

Rev	Amendments	Date
A	Adjustments to central wall and porch	18/03/21

**Client**  
Tarmac Trading Ltd

**Project**  
Toilet Block, Panshanger Lane

**Drawing**  
Scheme 1 Elevations

Date	Purpose
Mar 2021	Feasibility
Scale	Drawing Size
1:50	A3

All written/scaled dimensions and floor areas are subject to verification by Contractor(s) on site.

Project No.	Drawing No.	Revision
148A33	SK1_02	A

This drawing and design are © Copyright Malcolm Payne Group Limited. No reproduction or alteration is permitted.

**Malcolm Payne Group Limited**  
174 Holliday Street, Birmingham, B1 1TJ  
Telephone: +44(0)121 643 3159  
info@malcolmpaynegroup.co.uk  
www.malcolmpaynegroup.co.uk  
Architecture | Design | Conservation

SCHEME 1 : PANSHANGER LANE TOILETS

