



FRONT ELEVATION

Design Notes

Walls:
Concrete blockwork structural walls fair-faced internally with dark stained vertical tongued and grooved boarding external cladding

'Staffordshire Red' engineering brick plinth

Ventilation grills in black finished metal

Roof:

Slate Grey metal-profiled colour-coated insulated metal sheet roofing and trims


Ventilated safety-glazed rooflights

Entrance Porch:

Exposed natural oak truss and columns supported on metal shoes to entrance porch

Entrance doors in natural oak-stained finish in matching frames

Ramp and entrance platform in exposed concrete

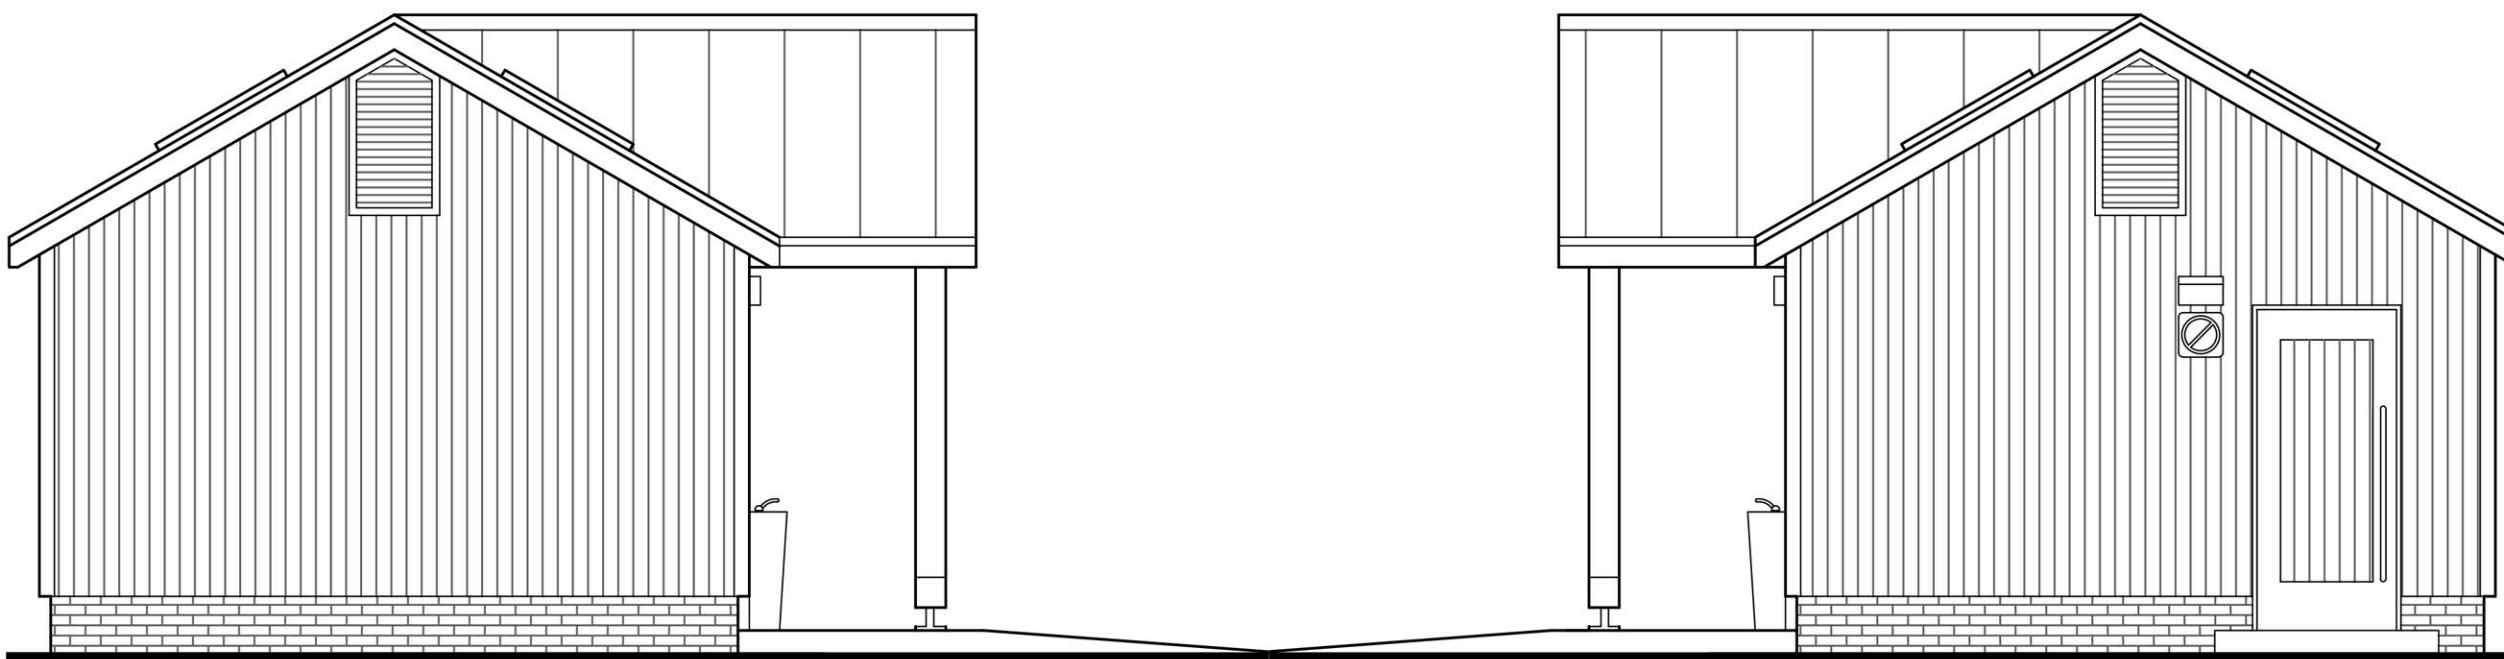

SIDE ELEVATION

SIDE ELEVATION

Rev	Amendments	Date
A	Adjustments to central wall and porch	18/03/21

Client
Tarmac Trading Ltd

Project
Toilet Block, Panshanger Lane

Drawing
Scheme 1 Elevations

Date Mar 2021
Purpose Feasibility

Scale 1:50
Drawing Size A3

All written/scaled dimensions and floor areas are subject to verification by Contractor(s) on site.

Project No. 148A33
Drawing No. SK1_02
Revision A

This drawing and design are © Copyright Malcolm Payne Group Limited. No reproduction or alteration is permitted.

Malcolm Payne Group Limited
174 Holliday Street, Birmingham, B1 1TJ
Telephone: +44(0)121 643 3159
info@malcolmpaynegroup.co.uk
www.malcolmpaynegroup.co.uk
Architecture | Design | Conservation

SCHEME 1 : PANSHANGER LANE TOILETS

