



**LEGEND**


-  RED LINE / SITE BOUNDARY
-  EXISTING TREES / VEGETATION
- Planting Strategy**
-  EXISTING WOODLAND
-  NATIVE SHRUB / HEDGEROW PLANTING  
Acer campestre (15%)  
Corylus avellana (10%)  
Crataegus monogyna (10%)  
Ilex aquifolium (10%)  
Ligustrum vulgare (15%)  
Malus sylvestris (5%)  
Prunus spinosa (10%)  
Rhamnus cathartica (10%)  
Rosa canina (5%)  
Viburnum opulus (10%)
-  FEATURE TREE PLANTING  
Carpinus betulus  
Castanea sativa  
Quercus robur  
Tilia cordata
-  SUPPLEMENTARY TREE PLANTING  
Pinus sylvestris  
Populus tremula  
Prunus avium
-  OTHER TREE PLANTING  
Acer campestre  
Sorbus aucuparia
-  GRASS / MEADOW SEEDING
-  MOWN GRASS FOOTPATH
- Hard Surfacing Materials**
-  EXISTING MACADAM SURFACE  
To be retained and made good.
-  EXISTING GRAVEL SURFACING  
To be retained and made good.
-  GEO-GRID PAVING WITH PEA SHINGLE  
By REVIVE Recycled Plastics or similar and approved.
- Street Furniture & Infrastructure**
-  TIMBER BENCH
-  TIMBER PICNIC BENCH
-  LITTER BIN
-  CYCLE STAND
-  TIMBER KNEERAIL FENCING
-  SLATTED PRIVACY SCREEN
-  VEHICLE BARRIER ENTRY  
Three-way barrier system with built in Automatic Number Plate Recognition (ANPR) cameras
-  SPEED BUMPS
-  LOCKABLE TIMBER BOLLARD

1:250 



Coach / bus layby parking

Speed bumps to calm traffic along Butterfield Way

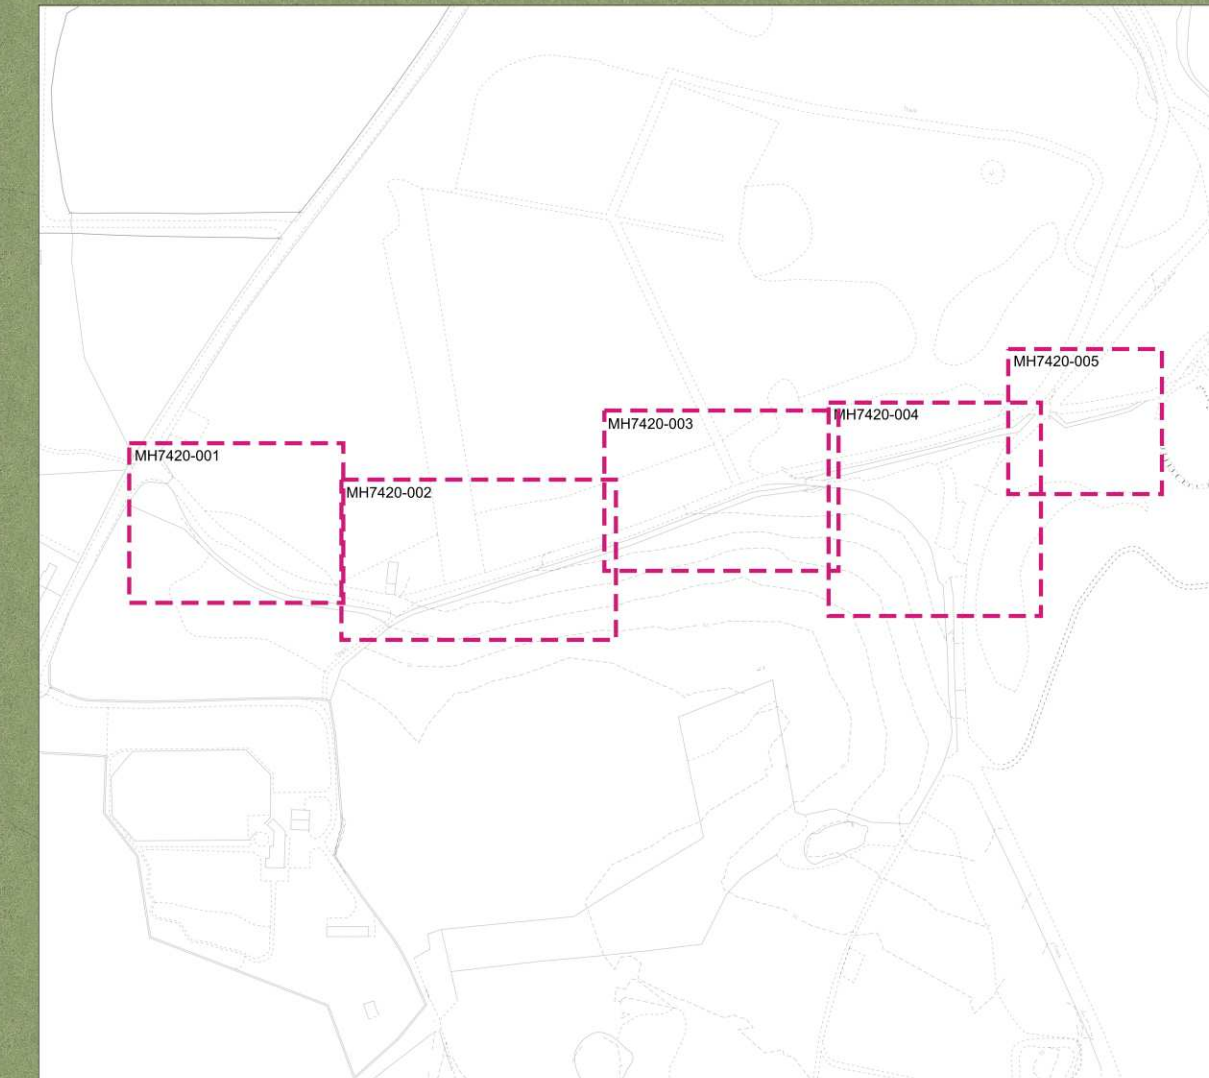

A	28/01/20	LR	Amendments to proposals following further consultation with client
Rev	Date	By	Description
Drawing Status			
<b>FOR PLANNING</b>			
Client			
Project		Panshanger Lane Car Park, Panshanger Park	
Title		Landscape Plan	
Scale	1:250@A1	Drawn	LR
Date	September 2020	Checked	JCI/JP
Drawing No.	MH7420-003	Rev	-

**MAYDENCROFT**<sup>®</sup>  
 Maydencroft Limited, Maydencroft Manor  
 Gosmore, Hitchin, Hertfordshire, SG4 7QA  
 t +44 (0)1462 420851  
 e info@maydencroft.co.uk  
 w www.maydencroft.co.uk