


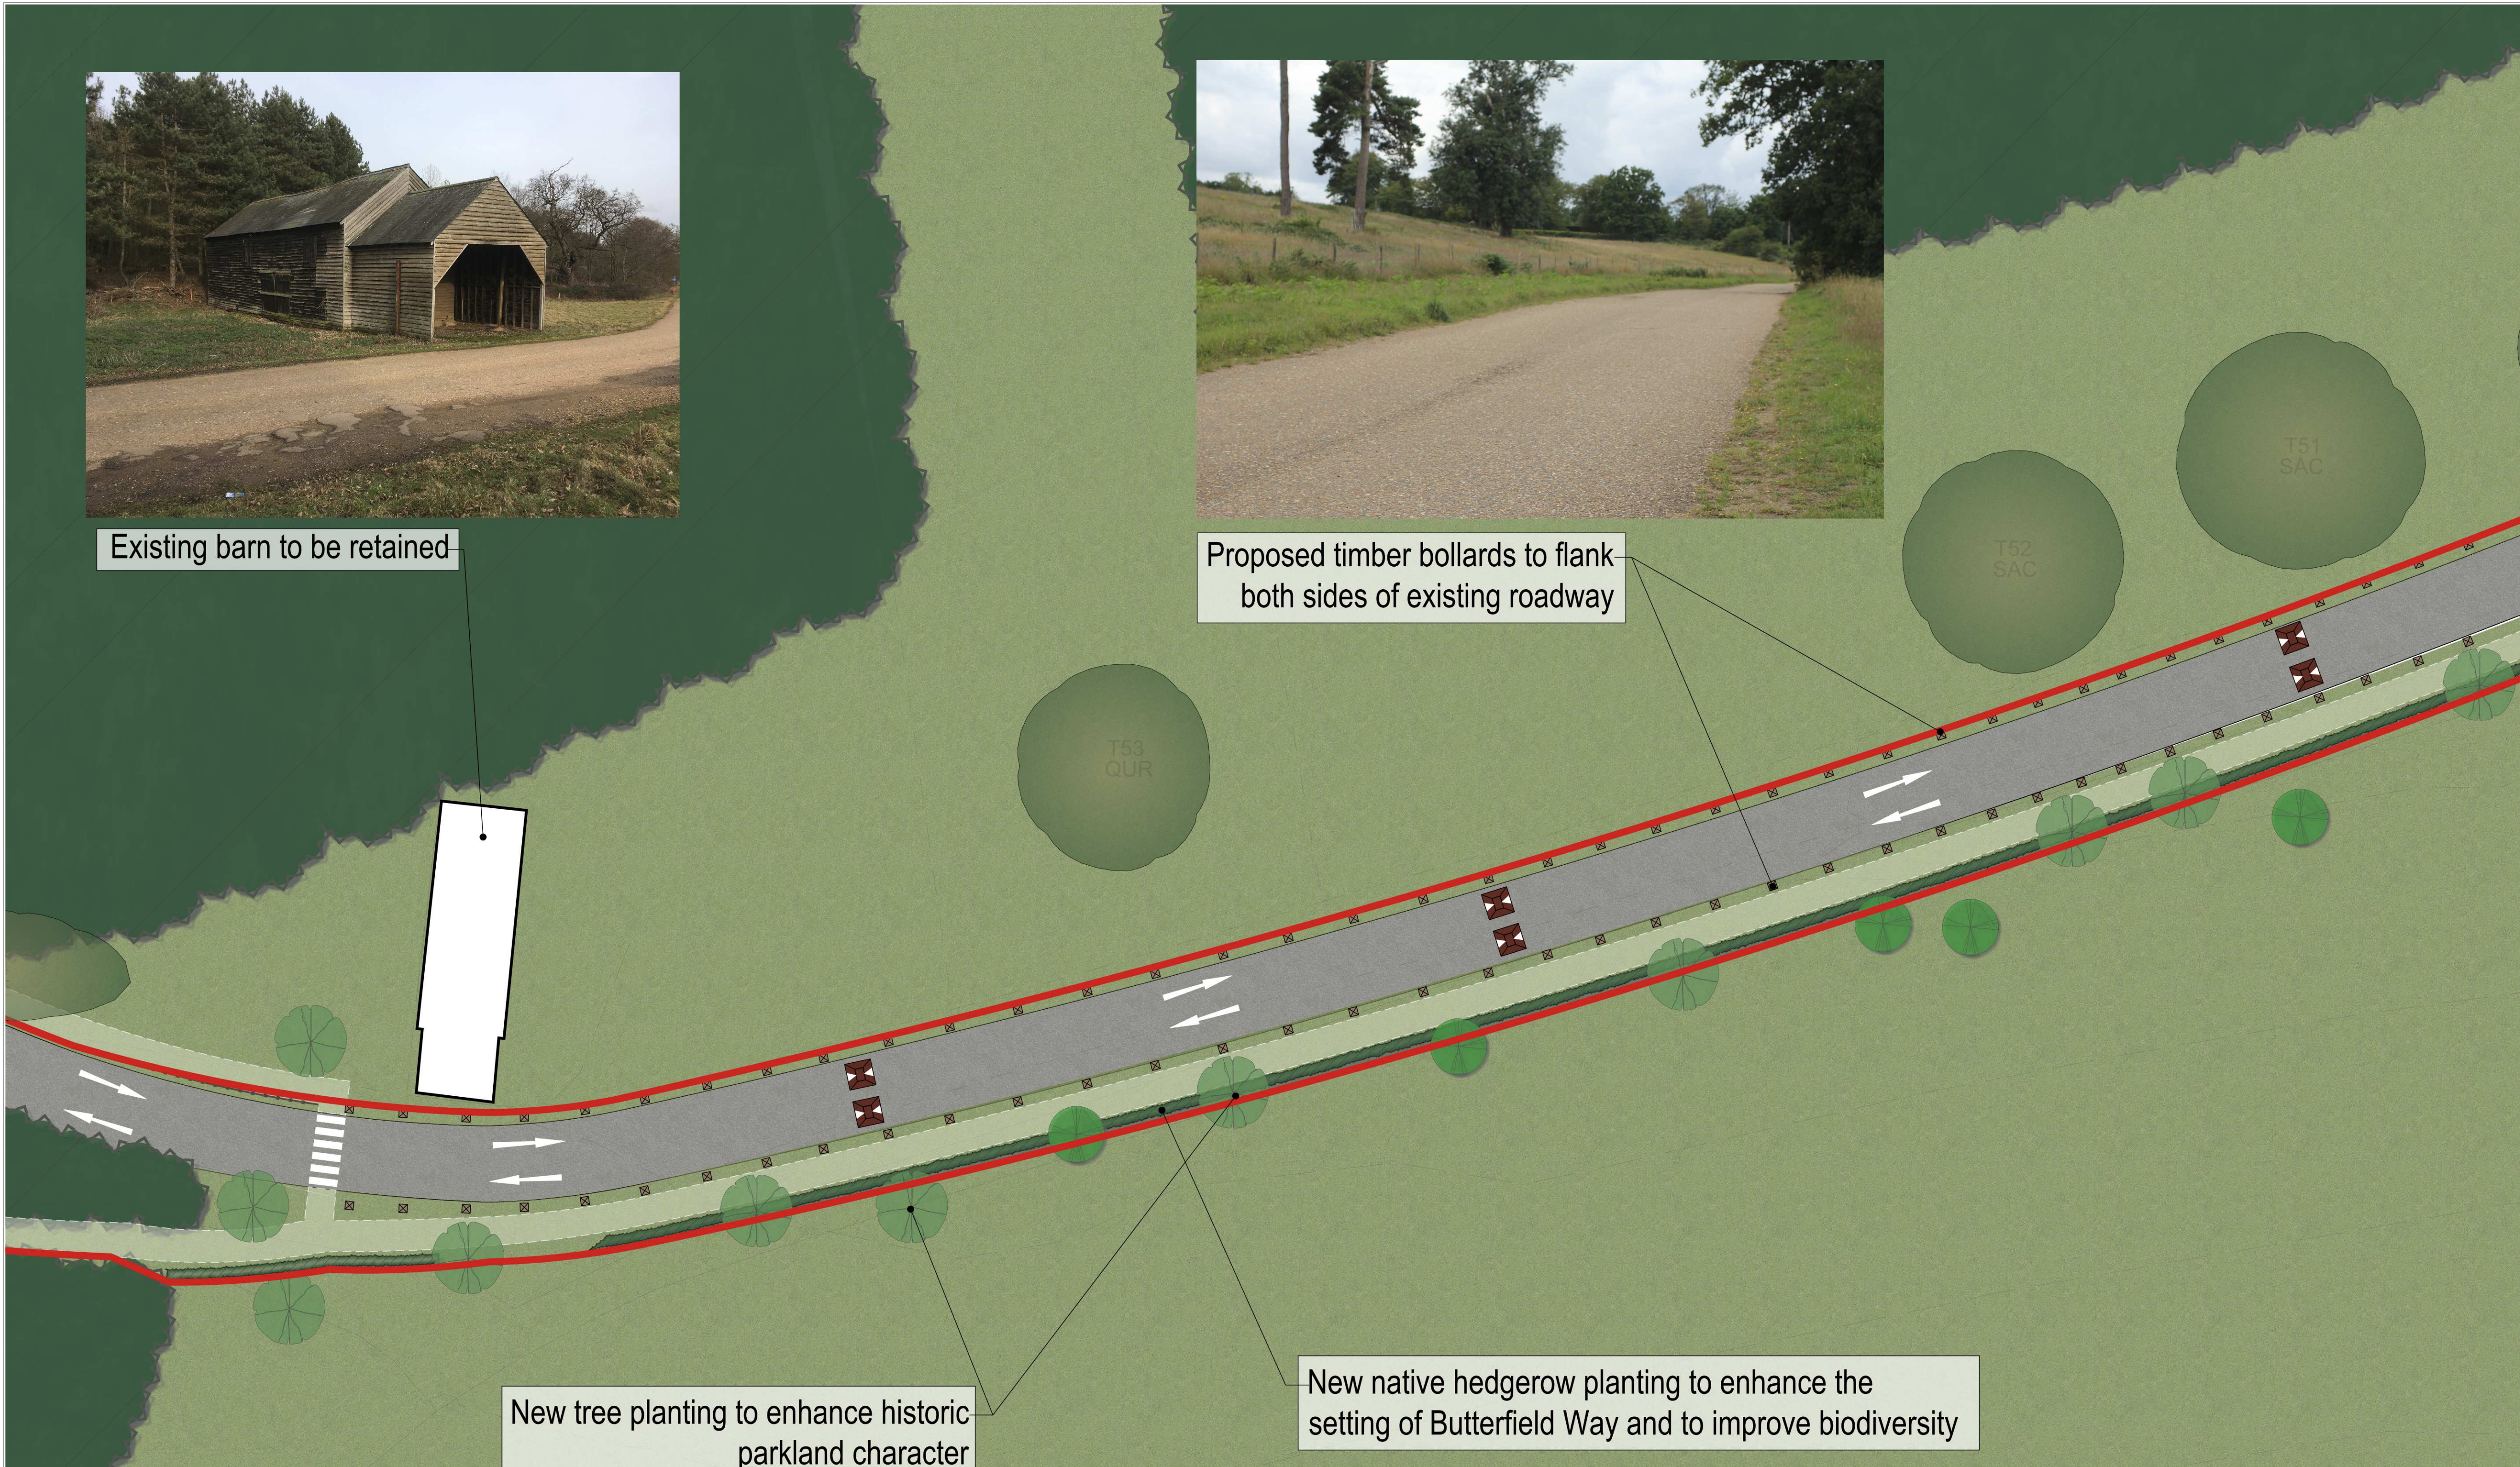

Existing barn to be retained




Proposed timber bollards to flank both sides of existing roadway



New tree planting to enhance historic parkland character

New native hedgerow planting to enhance the setting of Butterfield Way and to improve biodiversity

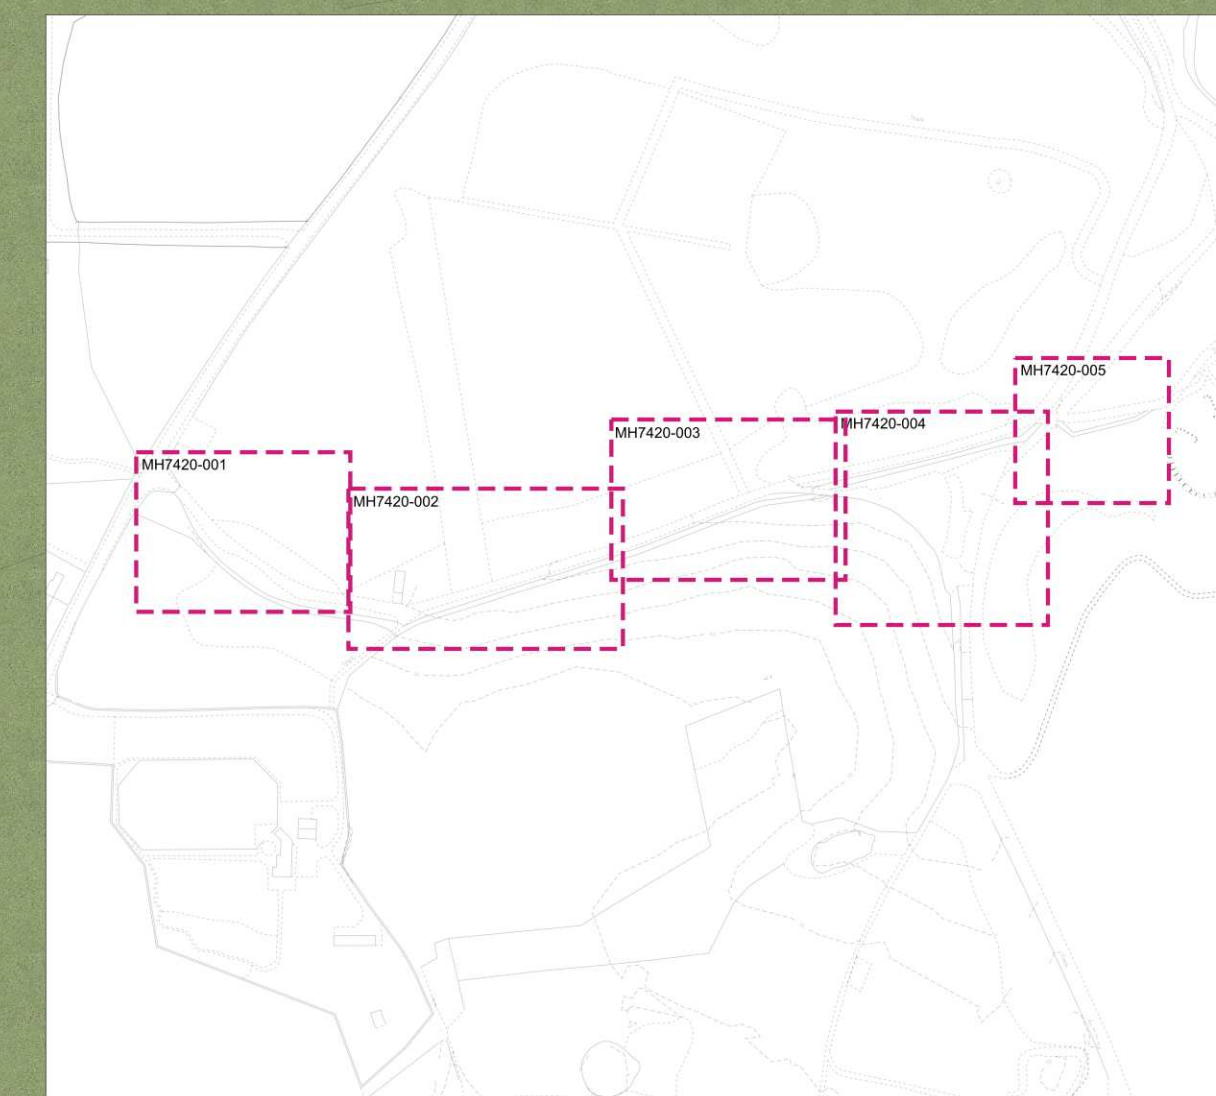

- LEGEND**
- RED LINE / SITE BOUNDARY
 - EXISTING TREES / VEGETATION
- Planting Strategy**
- EXISTING WOODLAND
 - NATIVE SHRUB / HEDGEROW PLANTING
 - Acer campestre (15%)
 - Corylus avellana (10%)
 - Crataegus monogyna (10%)
 - Ilex aquifolium (10%)
 - Ligustrum vulgare (15%)
 - Malus sylvestris (5%)
 - Prunus spinosa (10%)
 - Rhamnus cathartica (10%)
 - Rosa canina (5%)
 - Viburnum opulus (10%)
 - FEATURE TREE PLANTING
 - Carpinus betulus
 - Castanea sativa
 - Quercus robur
 - Tilia cordata
 - SUPPLEMENTARY TREE PLANTING
 - Pinus sylvestris
 - Populus tremula
 - Prunus avium
 - OTHER TREE PLANTING
 - Acer campestre
 - Sorbus aucuparia
 - GRASS / MEADOW SEEDING
 - MOWN GRASS FOOTPATH
- Hard Surfacing Materials**
- EXISTING MACADAM SURFACE
To be retained and made good.
 - EXISTING GRAVEL SURFACING
To be retained and made good.
 - GEO-GRID PAVING WITH PEA SHINGLE
By REVIVE Recycled Plastics or similar and approved.
- Street Furniture & Infrastructure**
- TIMBER BENCH
 - TIMBER PICNIC BENCH
 - LITTER BIN
 - CYCLE STAND
 - TIMBER KNEERAIL FENCING
 - SLATTED PRIVACY SCREEN
 - VEHICLE BARRIER ENTRY
Three-way barrier system with built in Automatic Number Plate Recognition (ANPR) cameras
 - SPEED BUMPS
 - LOCKABLE TIMBER BOLLARD

1:250

A	28/01/20	LR	Amendments to proposals following further consultation with client
Rev	Date	By	Description
Drawing Status			
FOR PLANNING			
Client		TARMAC A CRH COMPANY	
Project		Panshanger Lane Car Park, Panshanger Park	
Title		Landscape Plan	
Scale	1:250@A1	Drawn	LR
Date	September 2020	Checked	JCI/JP
Drawing No.	MH7420-002	Rev	-

MAYDENCROFT[®]

Maydencroft Limited, Maydencroft Manor
Gosmore, Hitchin, Hertfordshire, SG4 7QA

t +44 (0)1462 420851
e info@maydencroft.co.uk
w www.maydencroft.co.uk

This drawing is confidential and the property of MAYDENCROFT LIMITED and must not be reproduced without written permission. Do not scale from this drawing. Refer to figured dimensions only.